



**DONAHUE
ASSOCIATES**

COMMERCIAL REAL ESTATE ADVISORS

802-862-6880

www.donahueassociatesvt.com

**FOR LEASE/
WAREHOUSE**

**Franklin Park West,
St Albans, VT 05478**



SUMMARY

Available Suites:

3,000 SF Warehouse
1,000 SF Office

Lease Price:

\$10.50/SF NNN plus utilities

Site/Parking:

Great site access from 2 entrances and complete circulation around the building. 26 permitted parking spaces and ample area for outdoor storage of trucks and materials.

Zoning:

Commercial Zone. Zoning provides flexibility for many commercial uses.

Overview:

Newly built masonry construction building. 3,000 sf of clear span warehouse space. Additionally, there is the potential to lease 1,000 SF of office space on the 2nd floor with elevator access.

Well designed with a large at grade 18'x12' overhead doors to allow for easy access and large materials.

The building benefits from ample electrical power, gas supply, and high ceiling height. A robust 6" reinforced slab accommodates heavy loads.

The location is highly desirable with easy access to interstate I-89 via Exit 20.

CONTACT US

Donahue & Associates

(802) 862-6880

www.donahueassociatesvt.com



Mike Provost


Mike@donahueassociatesvt.com

FOR LEASE/ WAREHOUSE SPACE

Franklin Park West, St Albans, VT

Comments

- New energy efficient building
- 4 at grade overhead doors - 12x12, 10-12
- Clear ceiling height of 21'9"
- 3.39 acre site
- 57,500 sf of yard space
- 6" slab
- Elevator access to second floor
- Decorative masonry construction
- 12'x4' transom windows at 20' high
- 26 Parking spaces
- 3 Phase, 120/208v.
- Natural Gas
- City water & Sewer

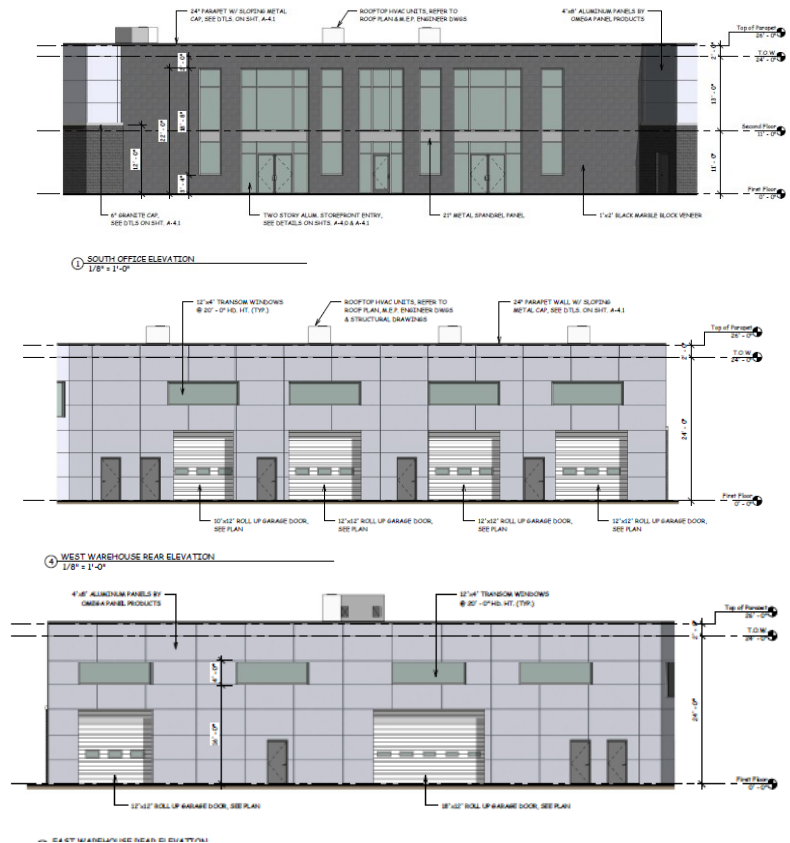



DRAWING FOR CONSTRUCTION

NORTH STARS MASONRY
LOT 20 FRANKLIN PARK WEST
ST. ALBANS, VERMONT

THIS DRAWING IS THE PROPERTY OF GS DESIGN STUDIOS, LLC AND IS NOT TO BE COPIED, REPRODUCED, OR THE CONTENT THEREOF USED, IN WHOLE OR IN PART, WITHOUT THE PRIOR WRITTEN CONSENT OF STEVE GILLO.

GS Design Studios
77 College Street, No. 26, Burlington, VT 05401
PHONE: 802-698-XXXX FAX: 802-698-1570 Email: info@gsdesign.com

SCALE: As Indicated
DATE: 03/29/2018
DRAWN BY: WGI
CHECKED BY: GS
PROJECT: NORTH STARS


SHEET TITLE:
GROUND FLOOR PLAN

A-2.0



**FOR LEASE/
WAREHOUSE SPACE**
Franklin Park West, St Albans, VT

SITE PLAN

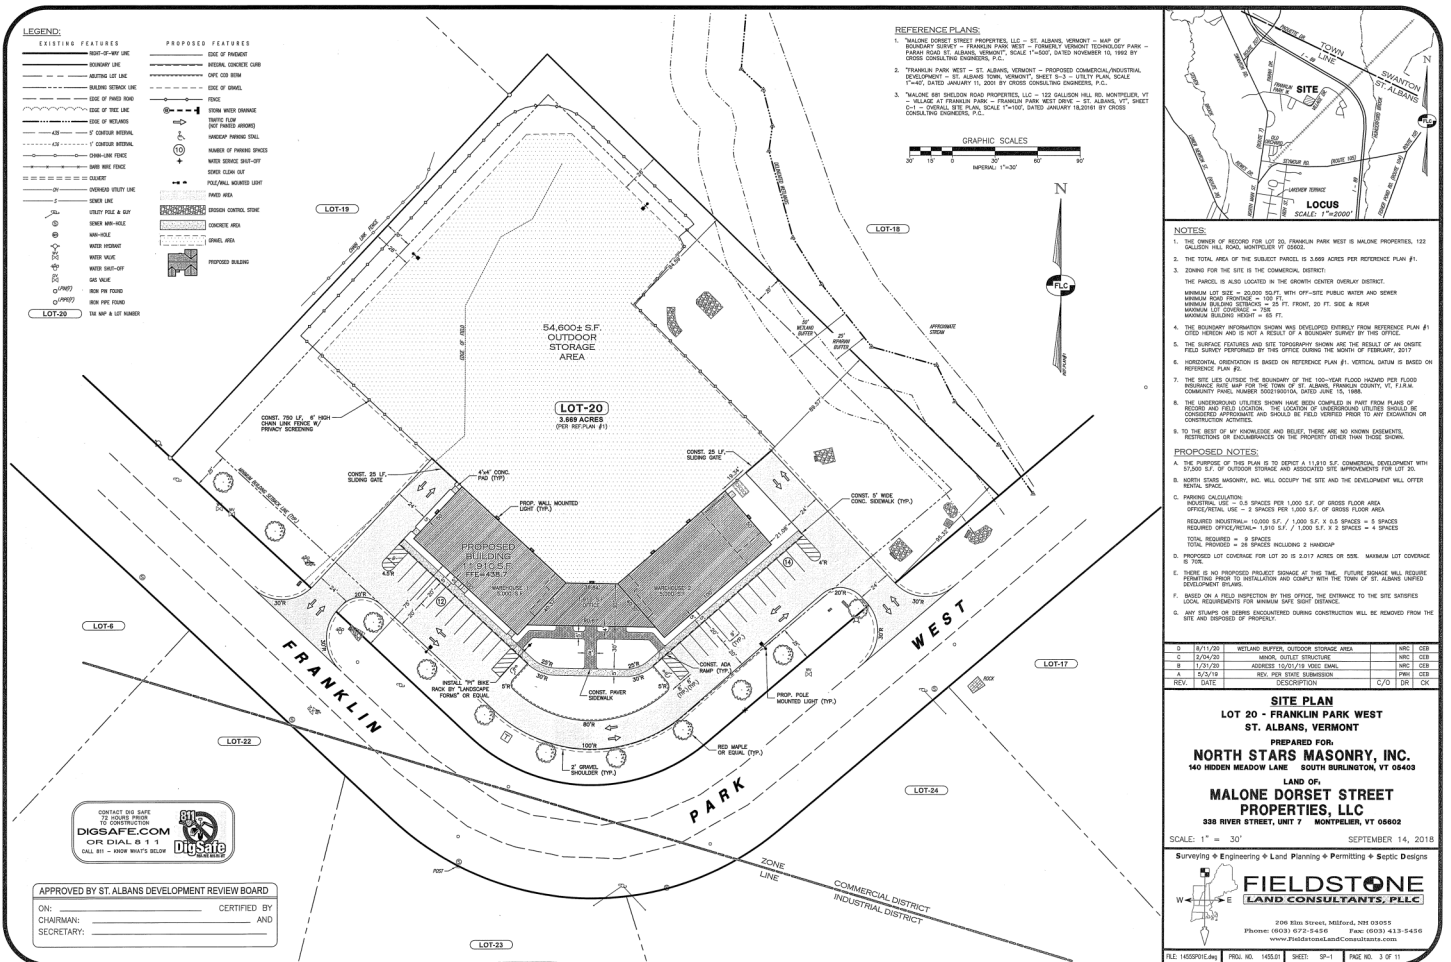



FOR LEASE/ WAREHOUSE SPACE

Franklin Park West, St Albans, VT


Photos



FOR LEASE/ WAREHOUSE SPACE

Franklin Park West, St Albans, VT

PHOTOS

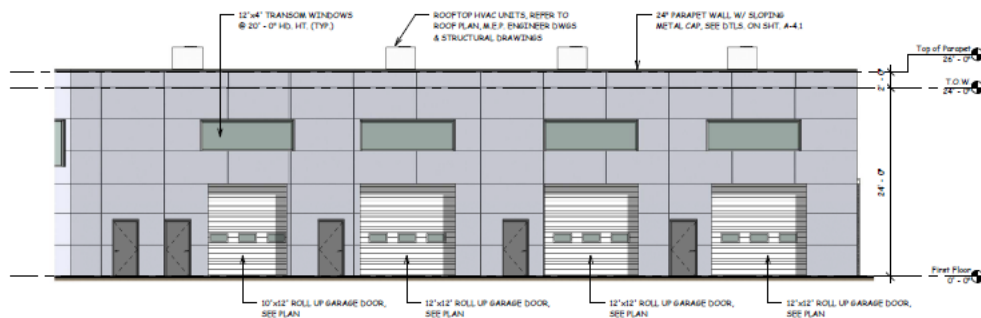

④ WEST WAREHOUSE REAR ELEVATION
1/8" = 1'-0"

FOR LEASE/ WAREHOUSE SPACE

Franklin Park West, St Albans, VT

MAP

